



FRONT ELEVATION
SCALE 1/8" = 1'-0"

The Oakmont

FRAMED	4179 S.F.
BRICK LEDGE	144 S.F.
T. LIVING	4323 S.F.
F. PORCH	437 S.F.
B. PORCH	613 S.F.
GARAGES	1017 S.F.
TOTAL SLAB	6390 S.F.

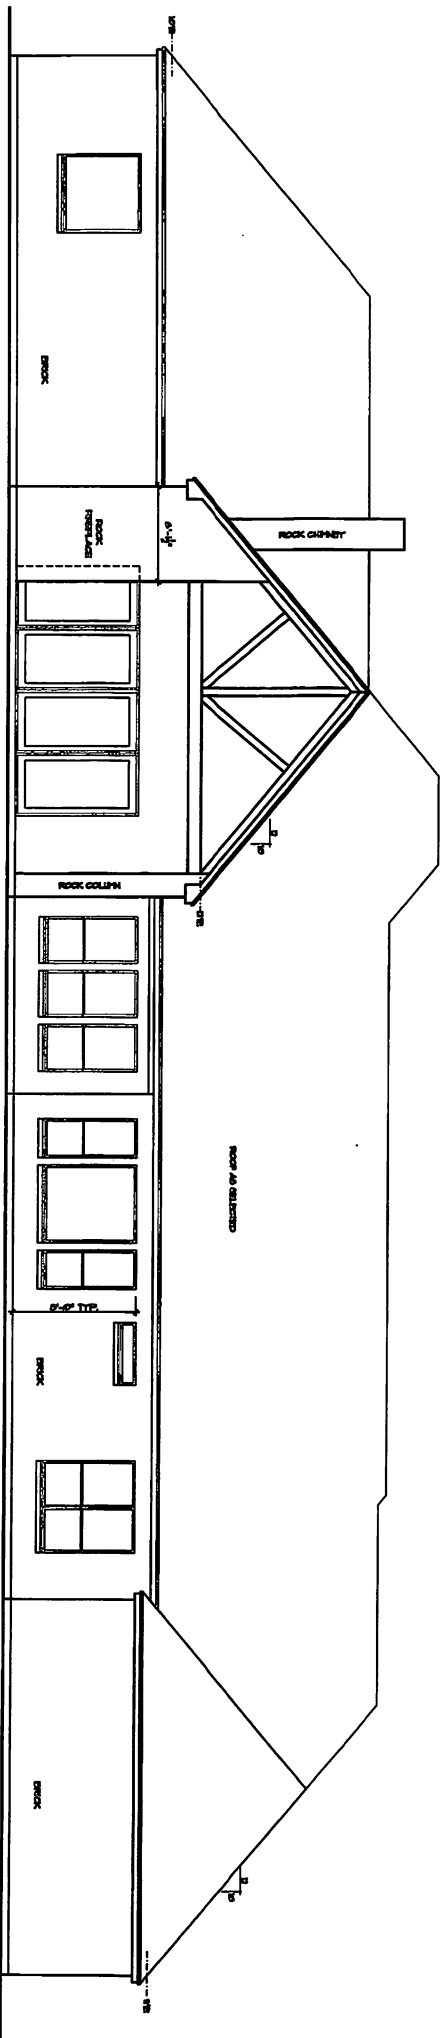

BACK ELEVATION
SCALE 1/8" = 1'-0"

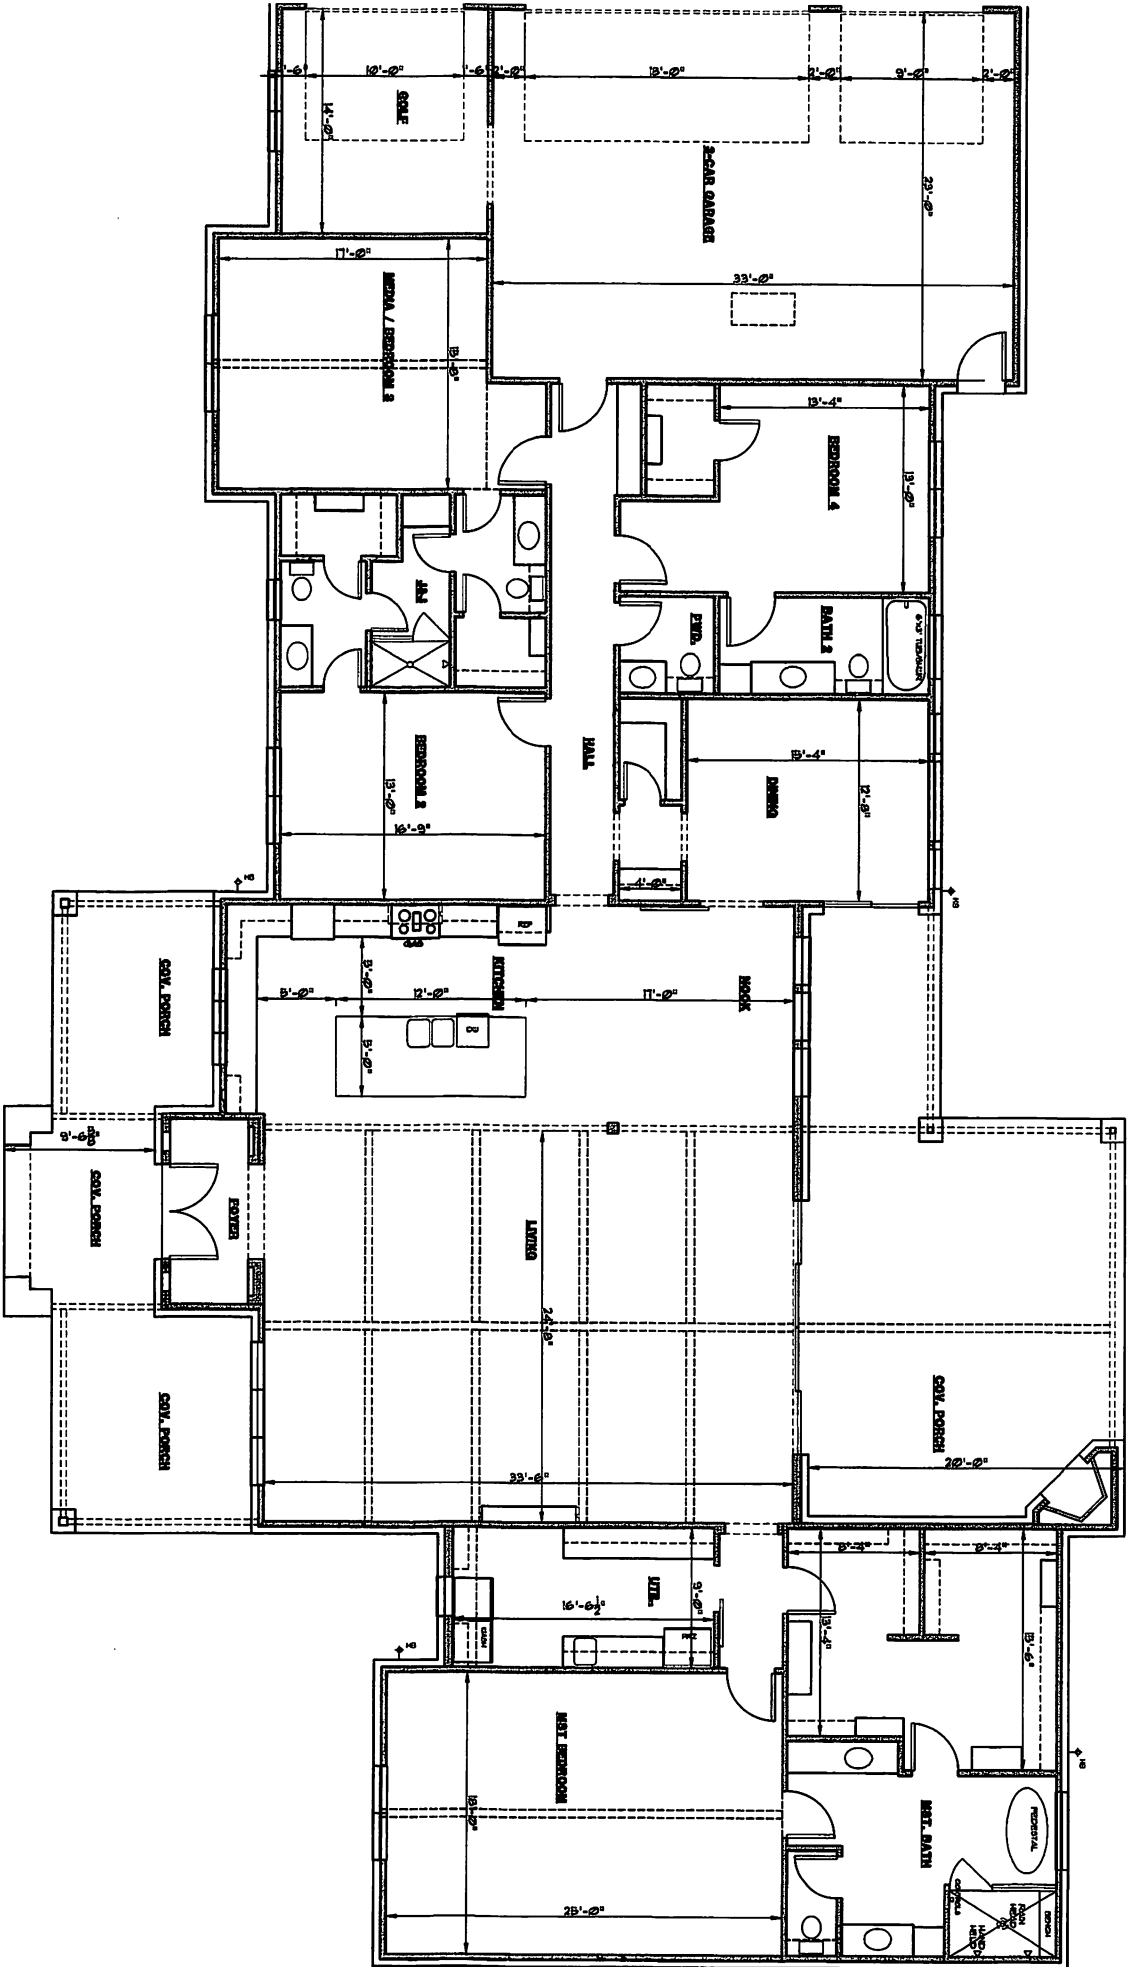

FRAMED	4179 S.F.
BRICK LEDGE	144 S.F.
T. LIVING	4323 S.F.
F. PORCH	437 S.F.
B. PORCH	613 S.F.
GARAGES	1017 S.F.
TOTAL SLAB	6390 S.F.